


A 3D rendering of a metal frame structure, likely a bed or a large chair, featuring a curved backrest and multiple horizontal slats. The structure is composed of dark metal bars. The backrest is formed by a vertical bar on the right and a horizontal bar at the top that curves over to the left. The seat area is defined by a vertical bar on the left and a series of seven horizontal slats on the right. The entire structure is set against a plain white background with a soft shadow cast to the left.

Lageplananschnitt M.1:100

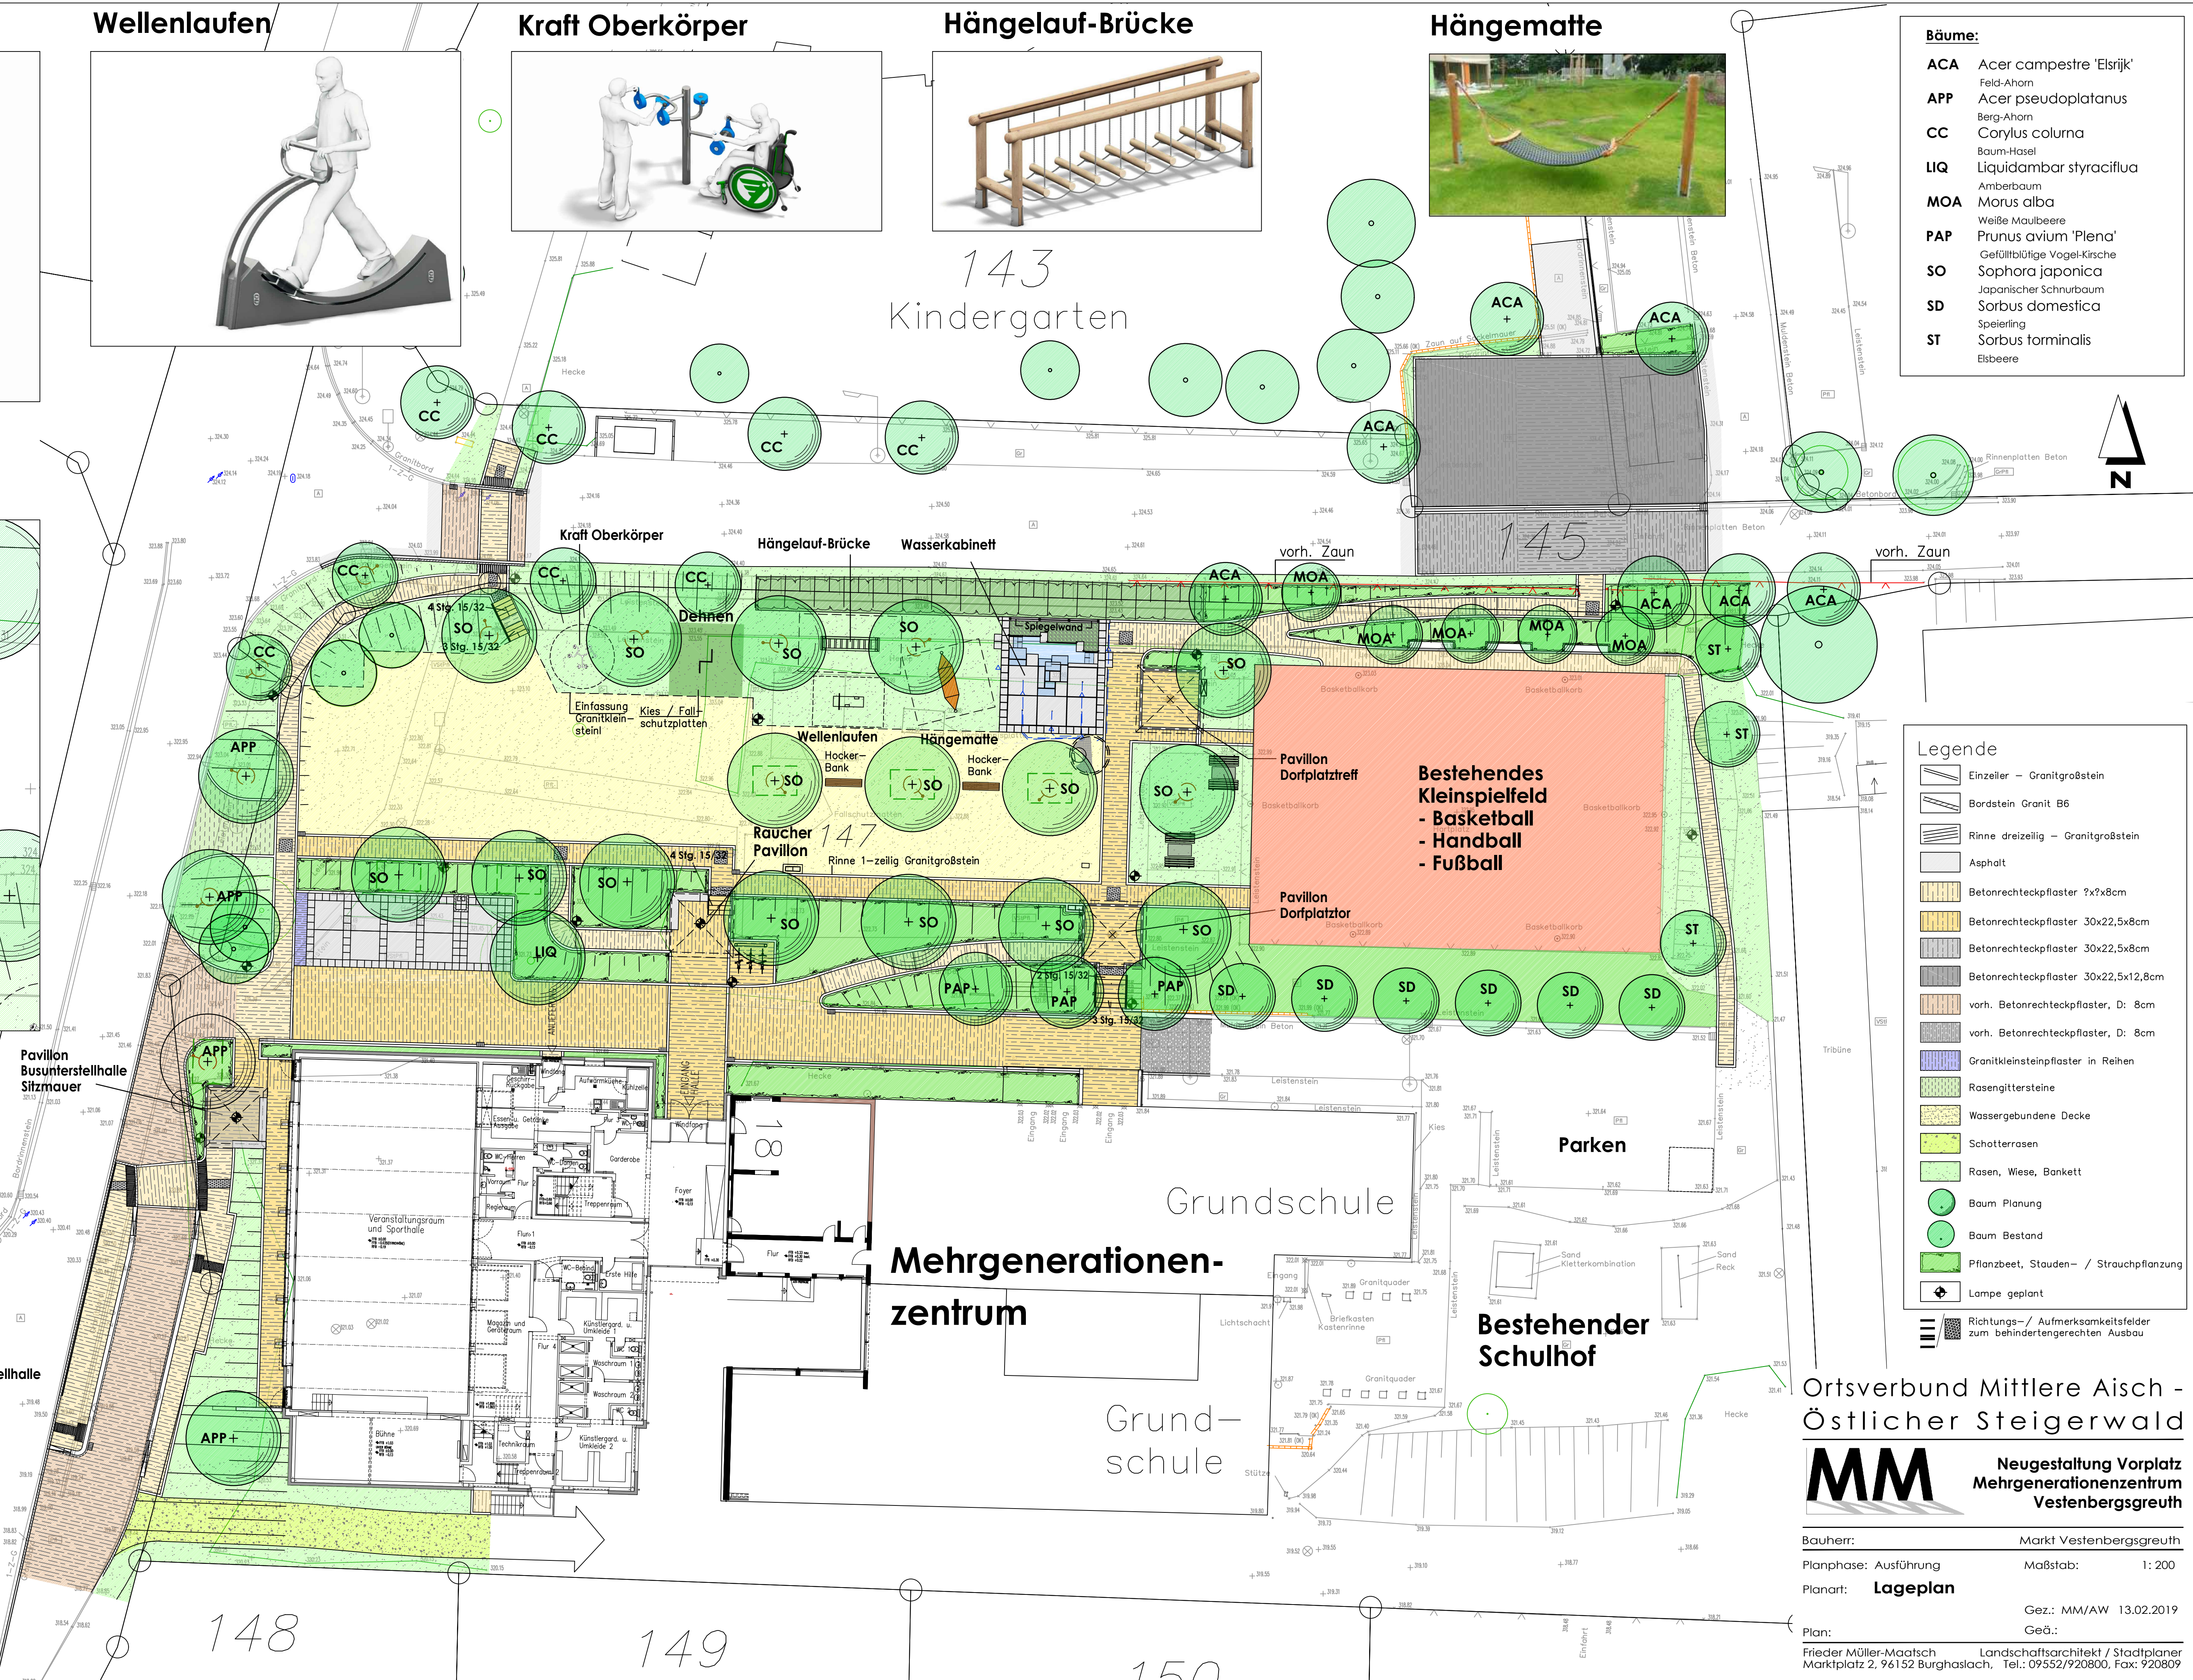

Ortsverbund Mittlere Aisch -
Östlicher Steigerwald

MM Neugestaltung Vorplatz
Mehrgenerationenzentrum
Vestenbergsgrauth

Bauherr: Markt Vestenbergsgreuth

Planphase: Ausführung Maßstab: 1: 200

Planart: **Lageplan**

Gez.: MM/AW 13.02.2019

Plan: _____ Geä.: _____

Frieder Müller-Maatsch Landschaftsarchitekt / Stadtplaner
Marktplatz 2, 96152 Burghaslach, Tel.: 09552/920800, Fax: 920809

1	2	
---	---	---	---	---	---	---	---	---	----	----	-----	-----	